



- PROFESSIONAL OFFICE & LOFT -  
for the MILLS GROUP - Maui Lani

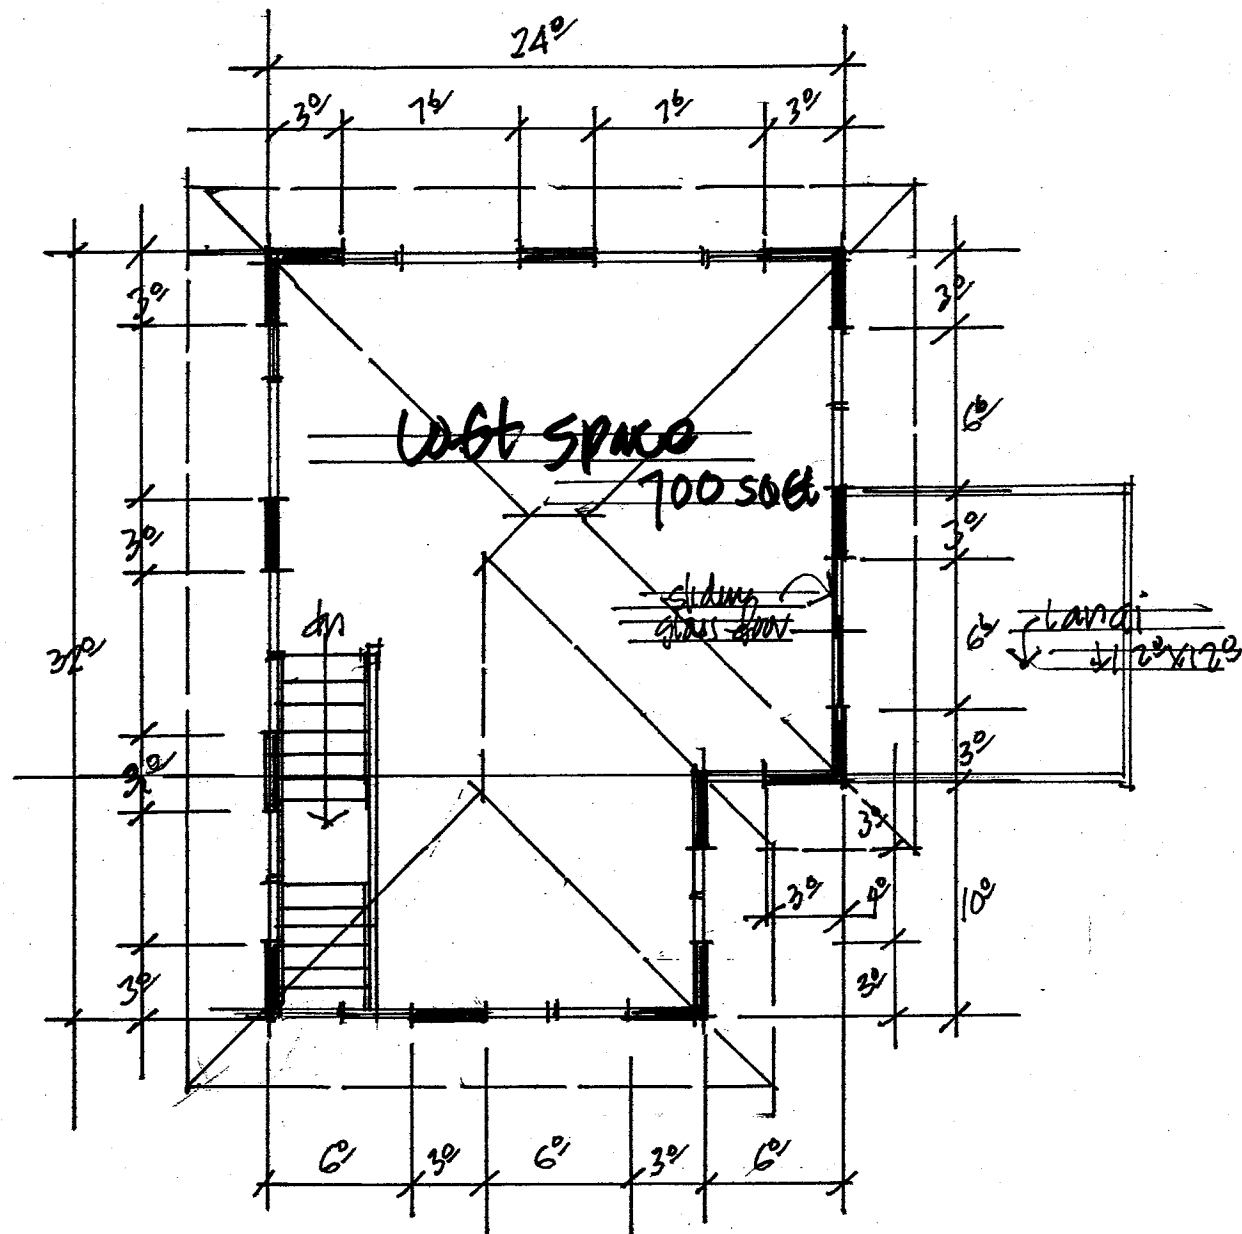


SECOND FLOOR PLAN (LOFT)  
SCALE: 1/8" = 1'-0" 700 SQ. FT.

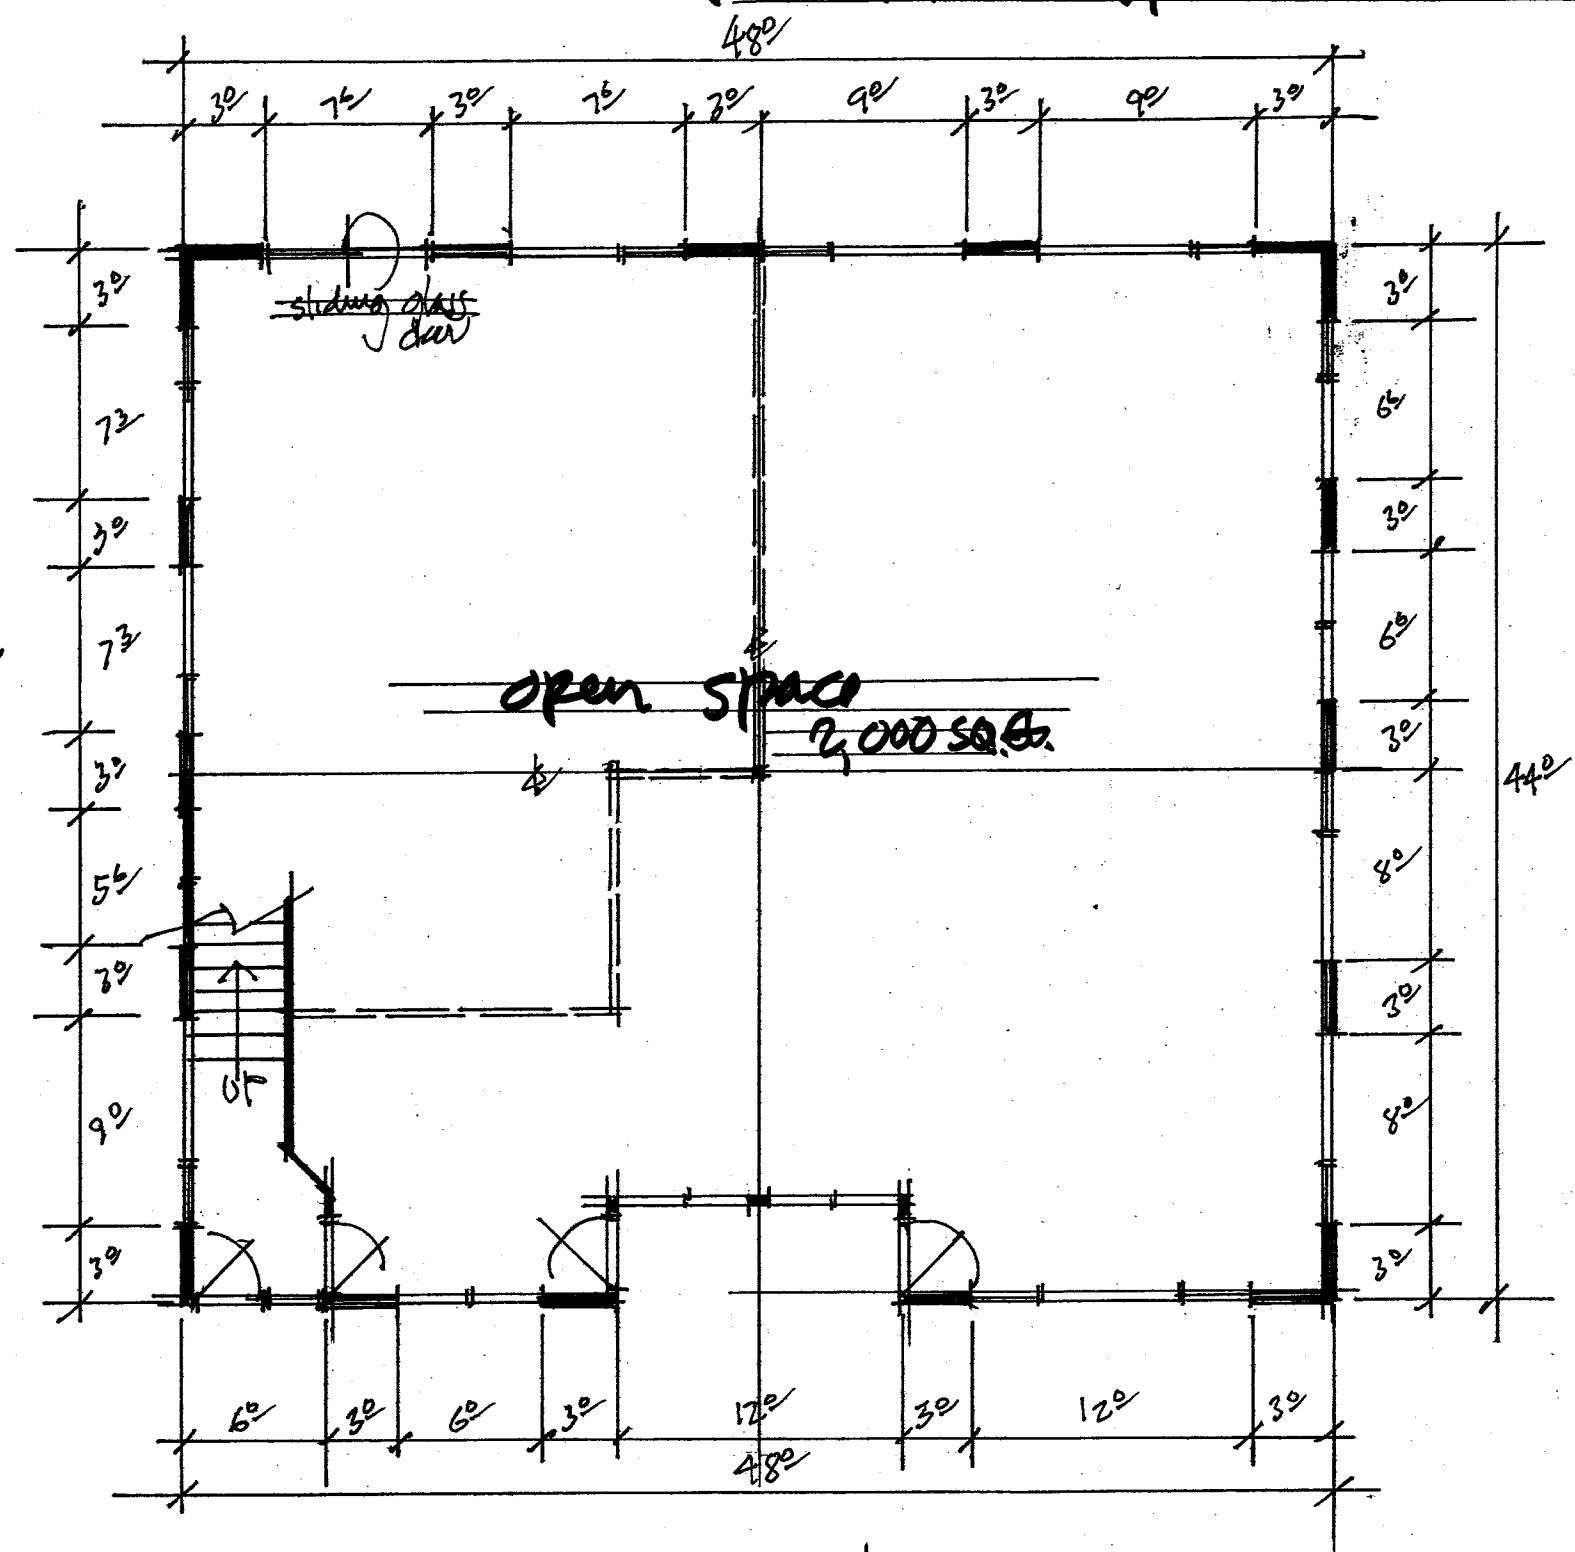


FIRST FLOOR PLAN 2,000 SQ. FT.  
SCALE: 1/8" = 1'-0"




March 2009 JUEBA & ASSOCIATES

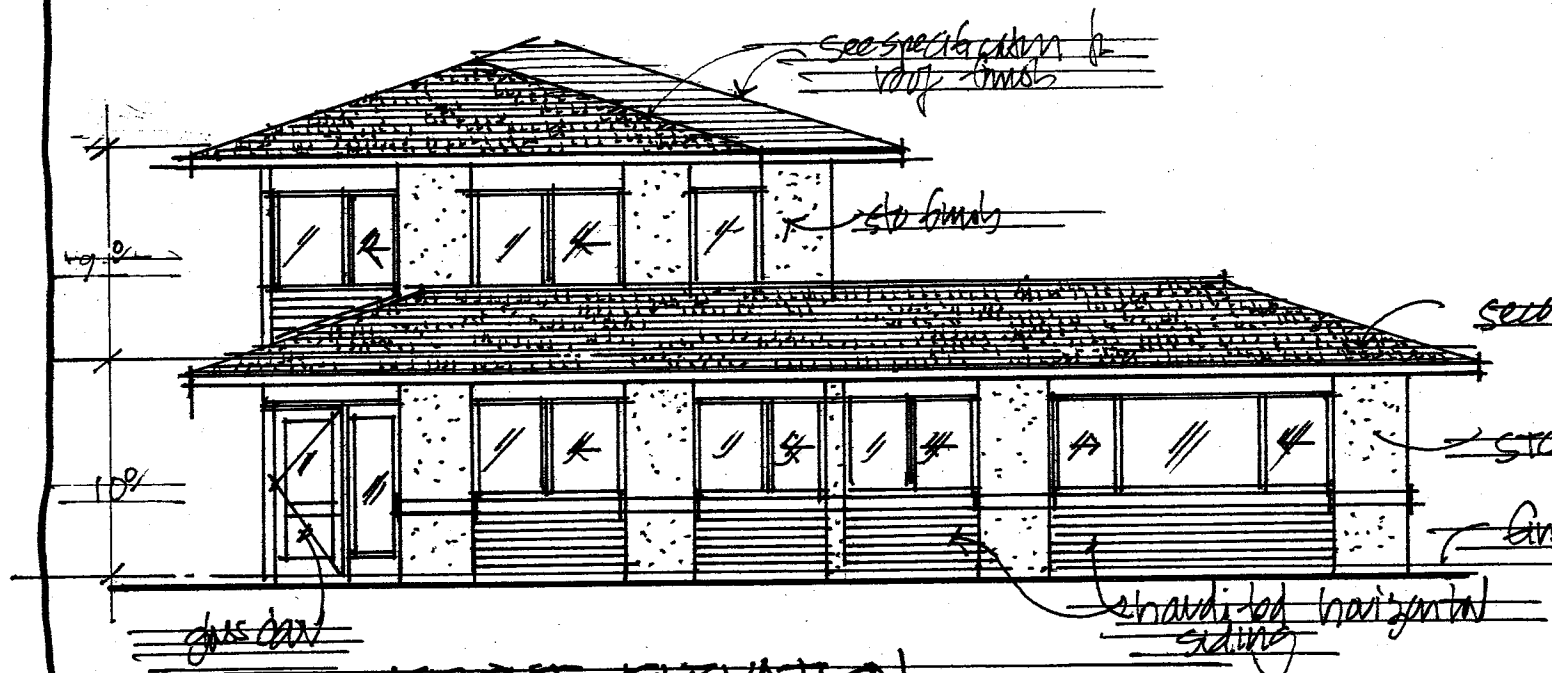


**FRONT ELEVATION**  
 scale: 1/8" = 1'-0"

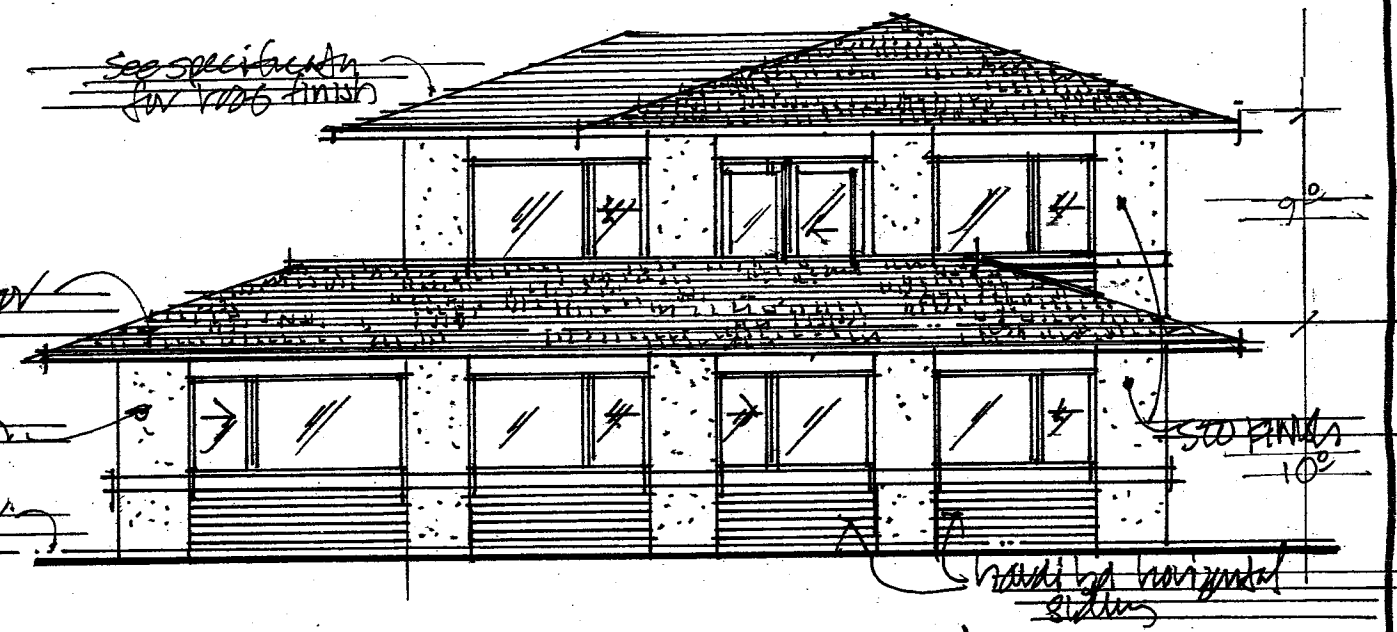

**RIGHT SIDE ELEVATION**  
 scale: 1/8" = 1'-0"

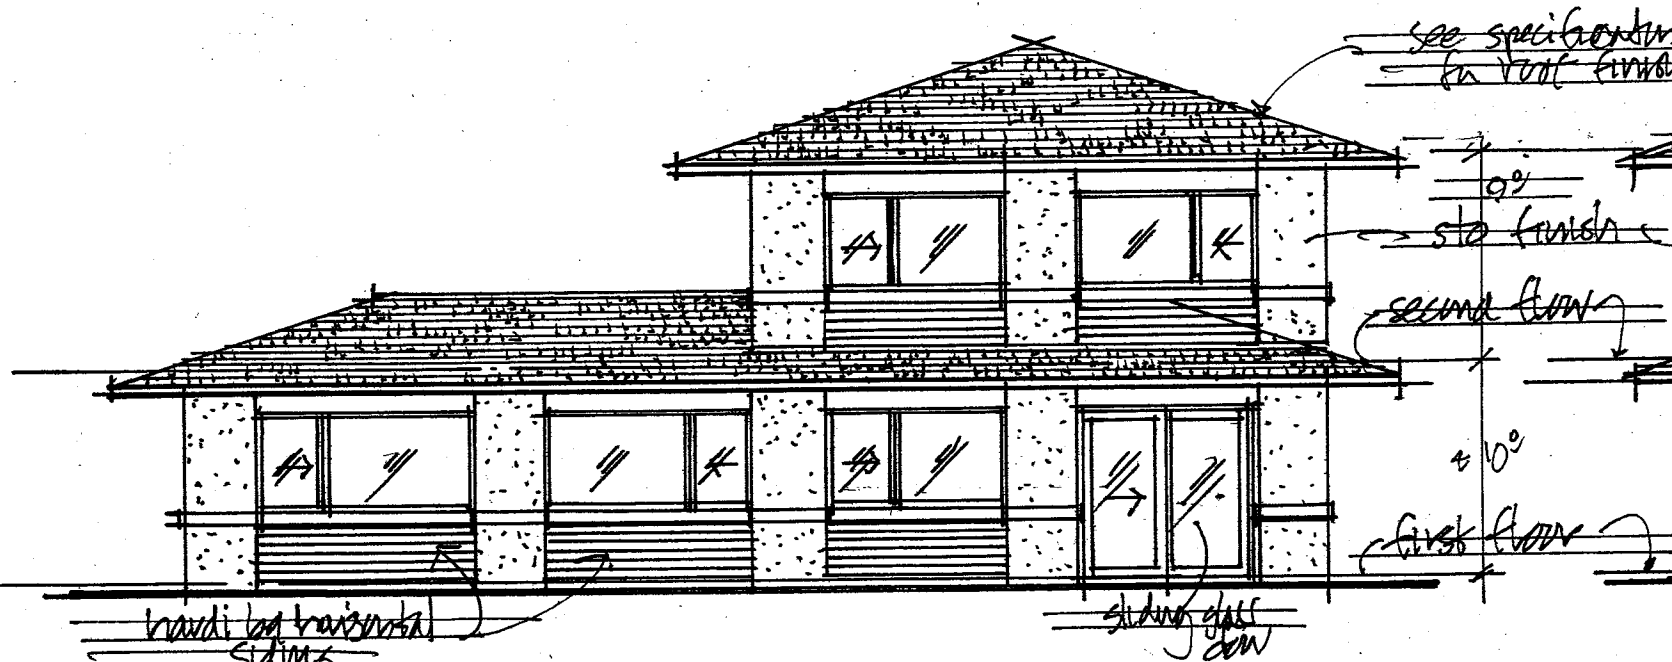

**REAR ELEVATION**  
 scale: 1/8" = 1'-0"

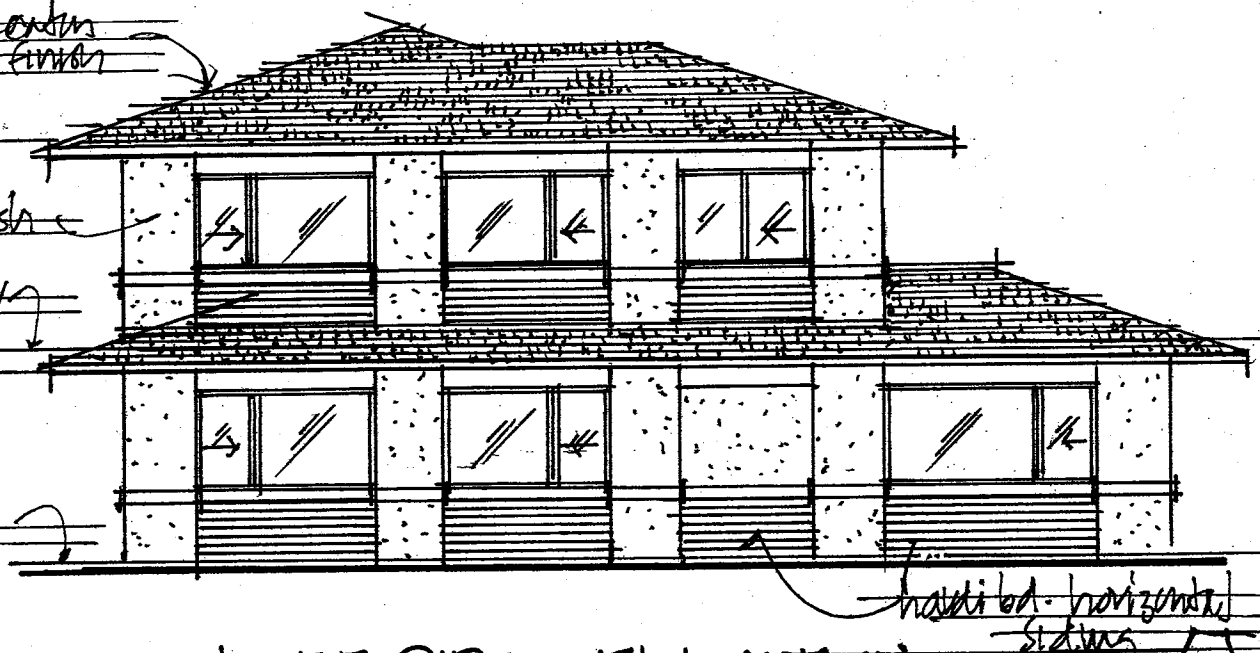

**LEFT SIDE ELEVATION**  
 scale: 1/8" = 1'-0"

**A-2**

March 2007 JAMES & ASSOC. INC.