





This work was prepared by me or under my supervision and construction of this project will be under my observation. (Observation of construction as defined in the Section 1.2 of the rules and regulations of the Board of Professional Engineers, Architects and Surveyors of the State of Hawaii).  
 EXP. 04/30/10

**PLANTING NOTES**


- CONTRACTOR SHALL VERIFY LOCATION OF EXISTING EASEMENTS AND UNDERGROUND UTILITIES. ANY DISCREPANCIES SHALL BE BROUGHT TO THE IMMEDIATE ATTENTION OF THE LANDSCAPE ARCHITECTS. BY COMMENCING WITH THE WORK, THE CONTRACTOR ACCEPTS THE EXISTING CONDITIONS AND ASSUMES RESPONSIBILITY FOR MAINTAINING THOSE CONDITIONS.
- QUANTITIES ON MATERIALS LIST ARE APPROXIMATE AND ARE LISTED FOR THE CONVENIENCE OF THE CONTRACTOR ONLY. MATERIALS SHALL BE FURNISHED IN QUANTITIES AS REQUIRED TO COVER THE AREAS INDICATED ON THE PLAN AT THE SPACINGS AND/OR DEPTHS NOTED.
- LANDSCAPE CONTRACTOR SHALL PROVIDE AND INSTALL GROUND COVERS/GRASSES BELOW ALL SHRUBS AND TREES WHERE GROUND COVERS TYPES ARE SPECIFIED FOR PLANTING AREAS BUT NOT INDICATED ON PLANS, OR UNLESS SPECIFICALLY STATED
- INSTALL 15-FT. LENGTH MINIMUM OF MECHANICAL OR CHEMICAL ROOT BARRIER ALONG PAVEMENT EDGES ADJACENT TO THE TREES AS SHOWN ON PLANTING PLAN. ALL ROOT BARRIERS SHALL BE INSTALLED PER MANUFACTURER'S RECOMMENDATIONS. APPROX. L.F. TOTAL.
- REINFORCE DOWNSLOPE SIDE OF ALL WATERING BERMS LOCATED ON SLOPES TO ASSURE WATER RETENTION DURING IRRIGATION.
- CONTRACTOR SHALL INSTALL A THREE(3)-INCH LAYER OF ORGANIC MULCHING THROUGHOUT ALL PLANTING AREAS AS NOTED ON THE PLAN. INSTALL FILTER FABRIC BETWEEN THE FINISH SUBGRADE AND THE MULCH. TOTAL ORGANIC MULCH: CUBIC YARDS.
- MAINTAIN A MINIMUM CLEARANCE OF ALL TREES/PALMS OF 8 FT. FROM ALL WATERLINE MAINS, LATERALS AND APPURTENANCES.

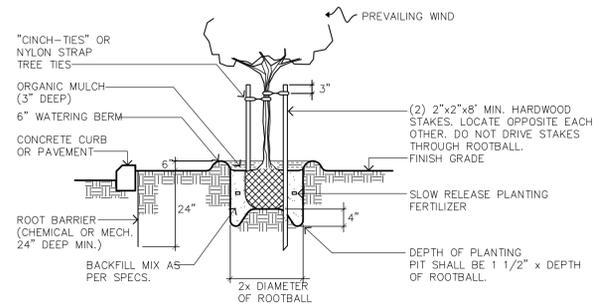


**CONTAINER STOCK TREE PLANTING DETAIL**  
 NOT TO SCALE

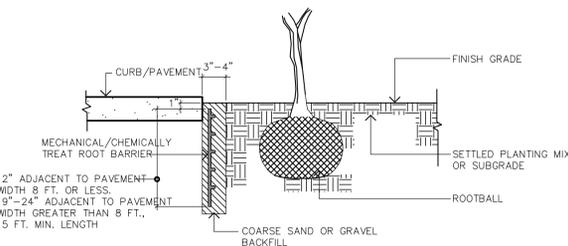


**ROOT BARRIER DETAIL**  
 NOT TO SCALE

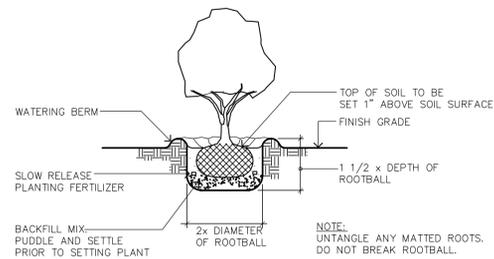

**SHRUB PLANTING DETAIL**  
 NOT TO SCALE

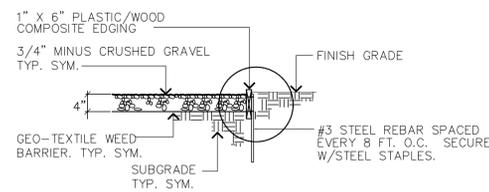

**GRAVEL MAINTENANCE STRIP**  
 NOT TO SCALE

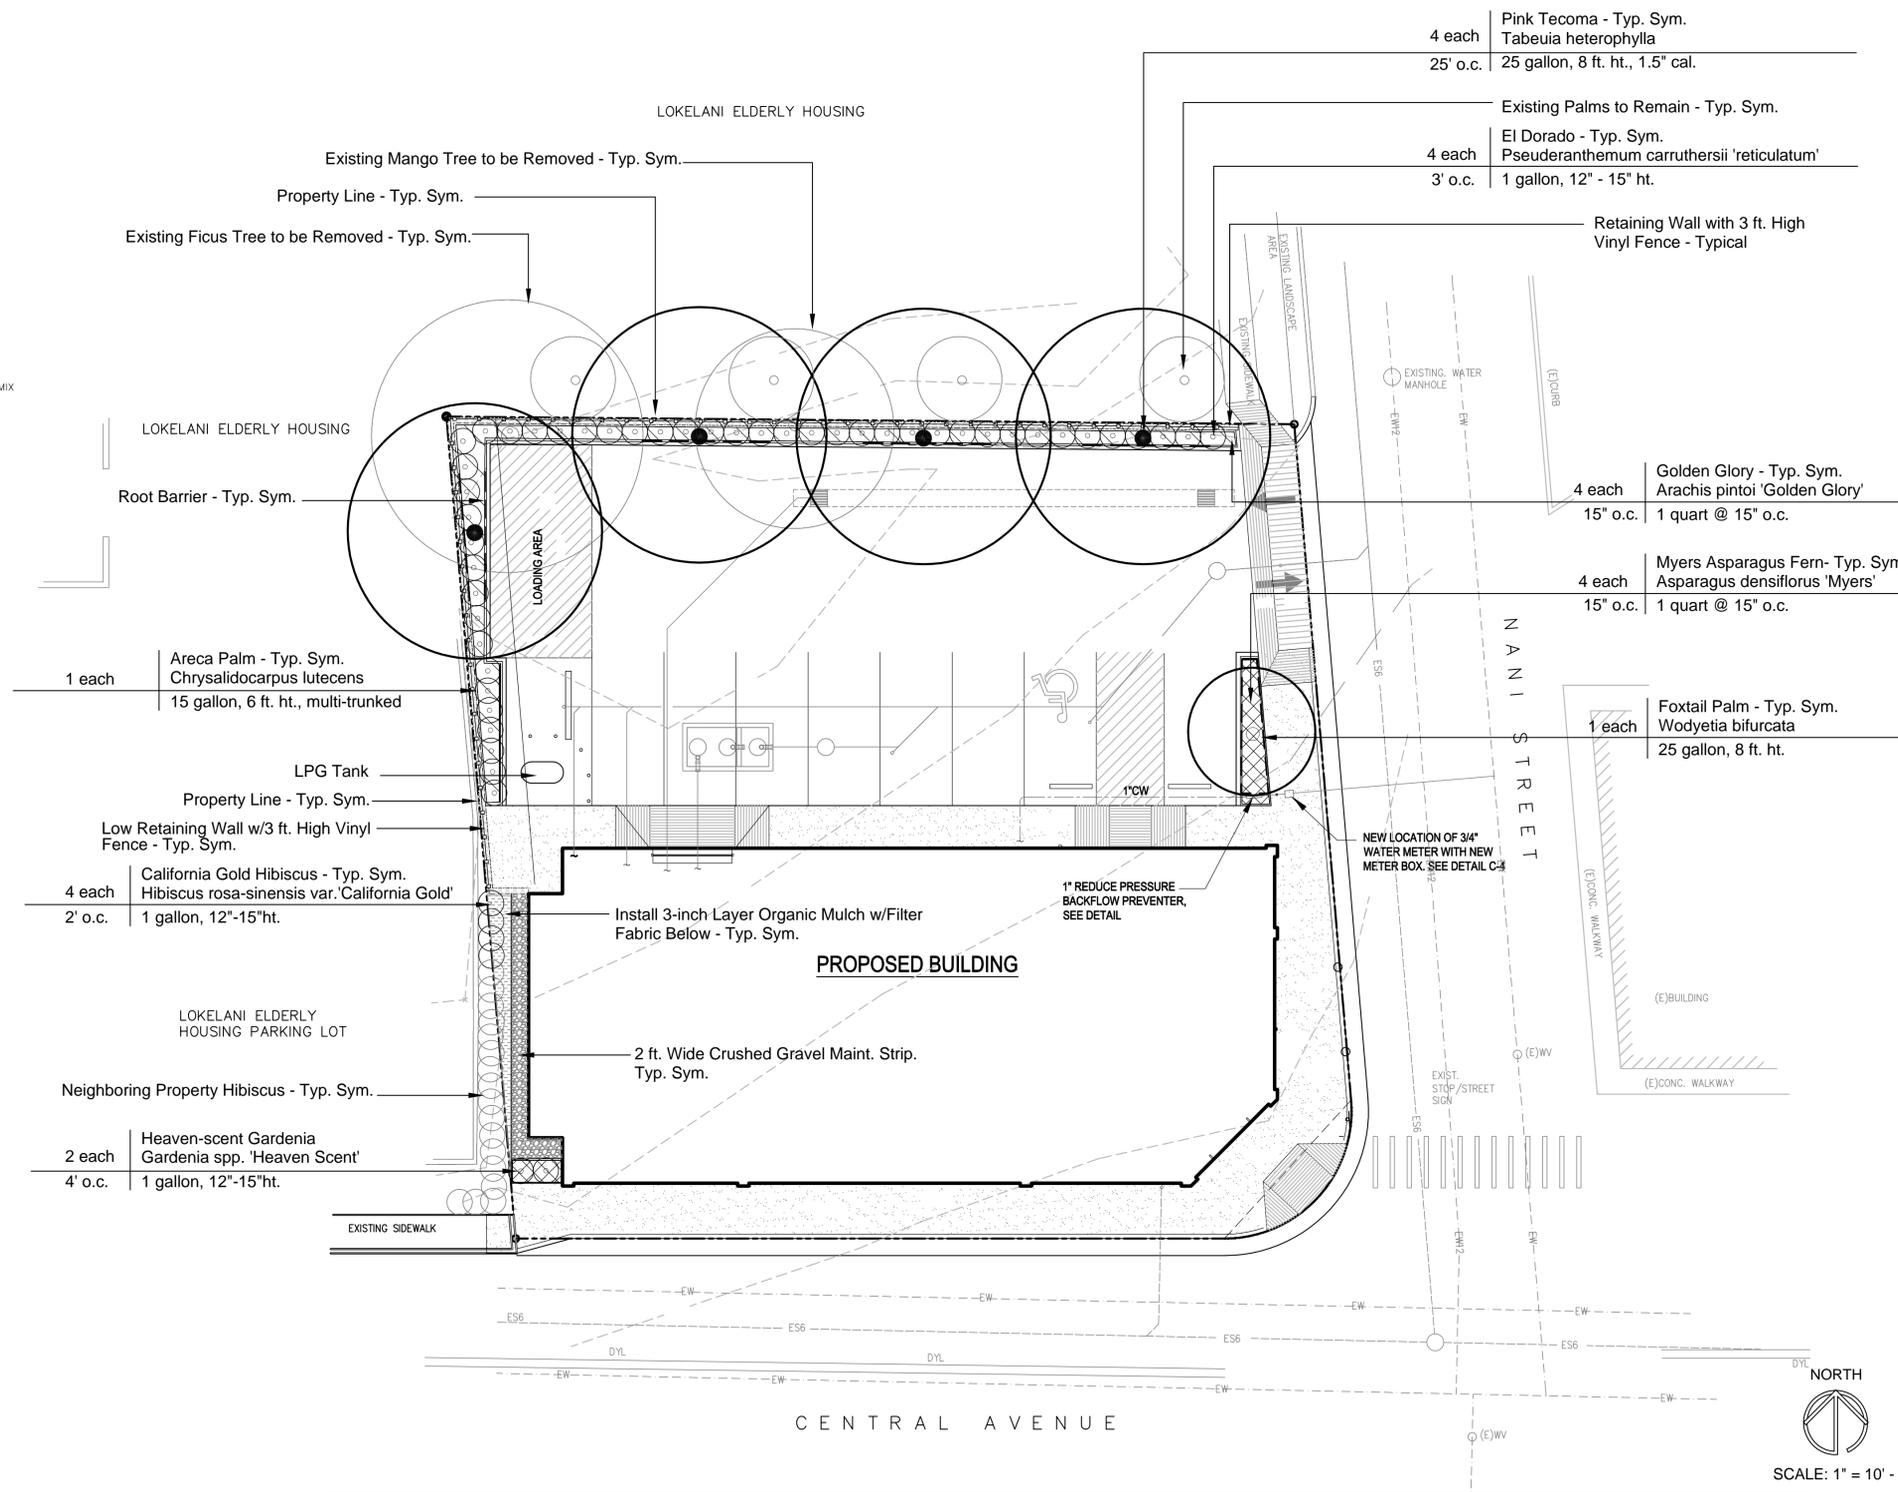

4 each Pink Tecoma - Typ. Sym.  
 25' o.c. Tabebuia heterophylla  
 25 gallon, 8 ft. ht., 1.5" cal.

Existing Palms to Remain - Typ. Sym.  
 4 each El Dorado - Typ. Sym.  
 3' o.c. Pseuderanthemum carruthersii 'reticulatum'  
 1 gallon, 12" - 15" ht.

Retaining Wall with 3 ft. High Vinyl Fence - Typical

4 each Golden Glory - Typ. Sym.  
 15" o.c. Arachis pintoi 'Golden Glory'  
 1 quart @ 15" o.c.

4 each Myers Asparagus Fern- Typ. Sym.  
 15" o.c. Asparagus densiflorus 'Myers'  
 1 quart @ 15" o.c.

1 each Foxtail Palm - Typ. Sym.  
 25 gallon, 8 ft. ht.  
 Wodyetia bifurcata

1 each Areca Palm - Typ. Sym.  
 15 gallon, 6 ft. ht., multi-trunked  
 Chrysalidocarpus luteceus

4 each California Gold Hibiscus - Typ. Sym.  
 2' o.c. Hibiscus rosa-sinensis var. 'California Gold'  
 1 gallon, 12"-15"ht.

2 each Heaven-scent Gardenia  
 4' o.c. Gardenia spp. 'Heaven Scent'  
 1 gallon, 12"-15"ht.

**FOUR SISTERS BAKERY BUILDING**  
 32 SOUTH CENTRAL AVENUE  
 WAILUKU, MAUI, HAWAII  
 TMK: (2)3-4-12-46

**PLANTING PLAN, DETAILS & NOTES**

Project No:  
 Drawn By: RYG  
 Designed By: RYG  
 Checked By: RYG  
 Date: Sept.12, 2008  
 Revisions:

**PERMIT SET**

NORTH  
 SCALE: 1" = 10' - 0"