


EXHIBIT "D"

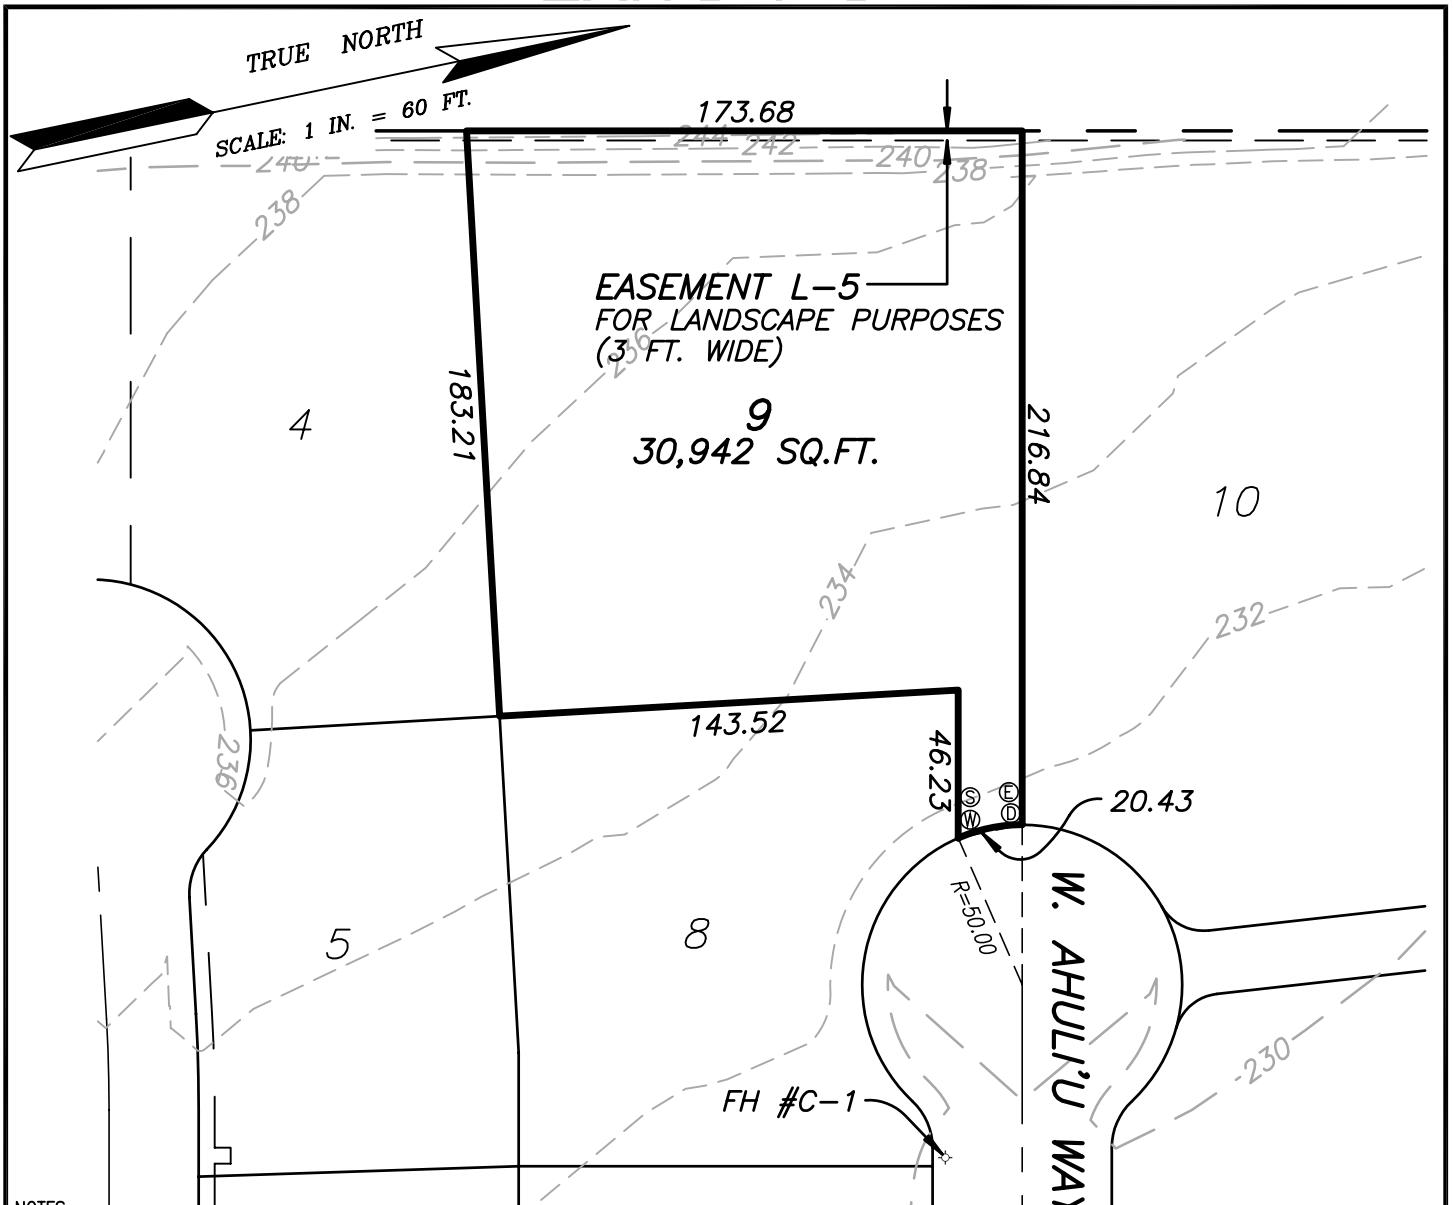

NOTES:

1. Lot buyer shall verify all topography, soil conditions, drainage, fill conditions, utilities, easements and street trees in the field. Plot plan is informational only and does not constitute any commitment, representation or warranty with respect to the foregoing items. The lot dimensions and easements shown are preliminary only and are subject to change until the approval of the File Plan, see recorded File Plan for Final Lot Dimensions. This plan should be printed on 8 1/2" x 11" paper.
2. Use and development of the Lot are subject in all respects to compliance with the uses allowed under the Consolidated Baseyards Conditional Zoning Ordinance 3322, Bill No. 81 (2005), and the Consolidated Baseyards Covenants, Conditions and Restrictions, including all revisions and amendments thereof.

PLOT PLAN for Lot 9 CONSOLIDATED BASEYARDS, LLC SUBDIVISION

PREPARED FOR: CONSOLIDATED BASEYARDS, LLC 2073 WELLS STREET, SUITE 101 WAILUKU, HI 96793	No Access Permitted 100.00 Lot Dimensions (W) (S) (D) (E) Utility - Water, Sewer, Drain & Electric ——— Property Line - - - 200 - - Existing Grade Contour	Lot No.: 9 Lot Size: 30,942 Sq.Ft. Tax Map Key: (2) 3-8-007: 089, 143, 144 (por.) St. Address & Name: ____ W. Ahuli'u Way Date: 9-13-06						
	Daily Water Allocation: 2,800 gpd Daily Sewer Allocation: 619.37 gpd	SCALE: 1 in. = 60 ft.	Buyer's Signature _____ Date _____ Buyer's Signature _____ Date _____					
<table border="1"> <thead> <tr> <th>Letter</th> <th>Description</th> <th>Date</th> </tr> </thead> <tbody> <tr> <td> </td> <td> </td> <td> </td> </tr> </tbody> </table>	Letter	Description	Date					
Letter	Description	Date						